

38108800

2018-06-20

14:32:19

JN Lafford Realty Inc  
Main Street and York Street, Sackville  
PID# 00972182

**BY-LAW NO. 244-F  
A BY-LAW TO AMEND BY-LAW NO. 244  
TOWN OF SACKVILLE ZONING BY-LAW**


The Council of the Town of Sackville under the authority vested in it by Section 53 and in accordance with Section 59 of the *Community Planning Act*, SNB 2017, c.19 amends By-law No. 244, the Town of Sackville Zoning By-law and enacts as follows:


1. By-law No. 244, the Town of Sackville Zoning By-law, is amended by changing the zoning as shown on the Zoning Map Figure "1" of the Town of Sackville Zoning By-law for a portion of the property identified as PID 00972182 as shown on Schedule A attached hereto and forming part hereof, from Institutional (I) to Mixed Use (MU) for the purpose of developing a multiunit dwelling.


Read a first time this 15th day of May, 2018.

Read a second time this 11th day of June, 2018.

Read a third time and passed this 11th day of June, 2018.

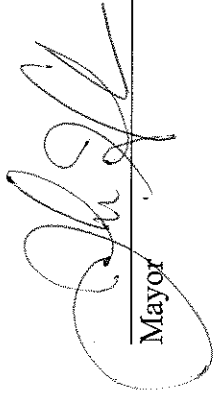  
\_\_\_\_\_  
Mayor

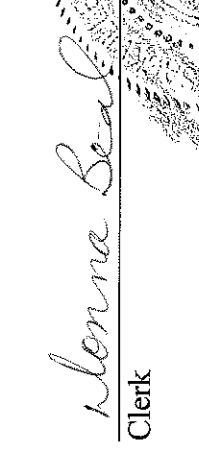  
\_\_\_\_\_  
Clerk

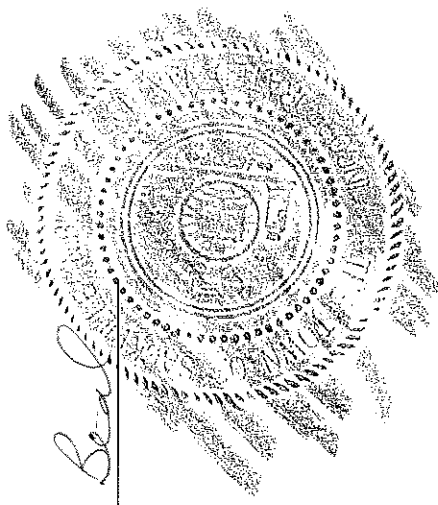


I certify that this instrument  
is registered or filed in the  
Westminster  
County Registry Office,  
New Brunswick

J'ai attesté que cet instrument est  
enregistré ou déposé au bureau  
de l'enregistrement du comté de  
Westminster  
Nouveau-Brunswick


June 20/18 14:32 38108800  
date/hours minutes numérotation

  
\_\_\_\_\_  
Registrar-Conservateur

**Schedule A**  
Town of  
Sackville  
ZONING MAP

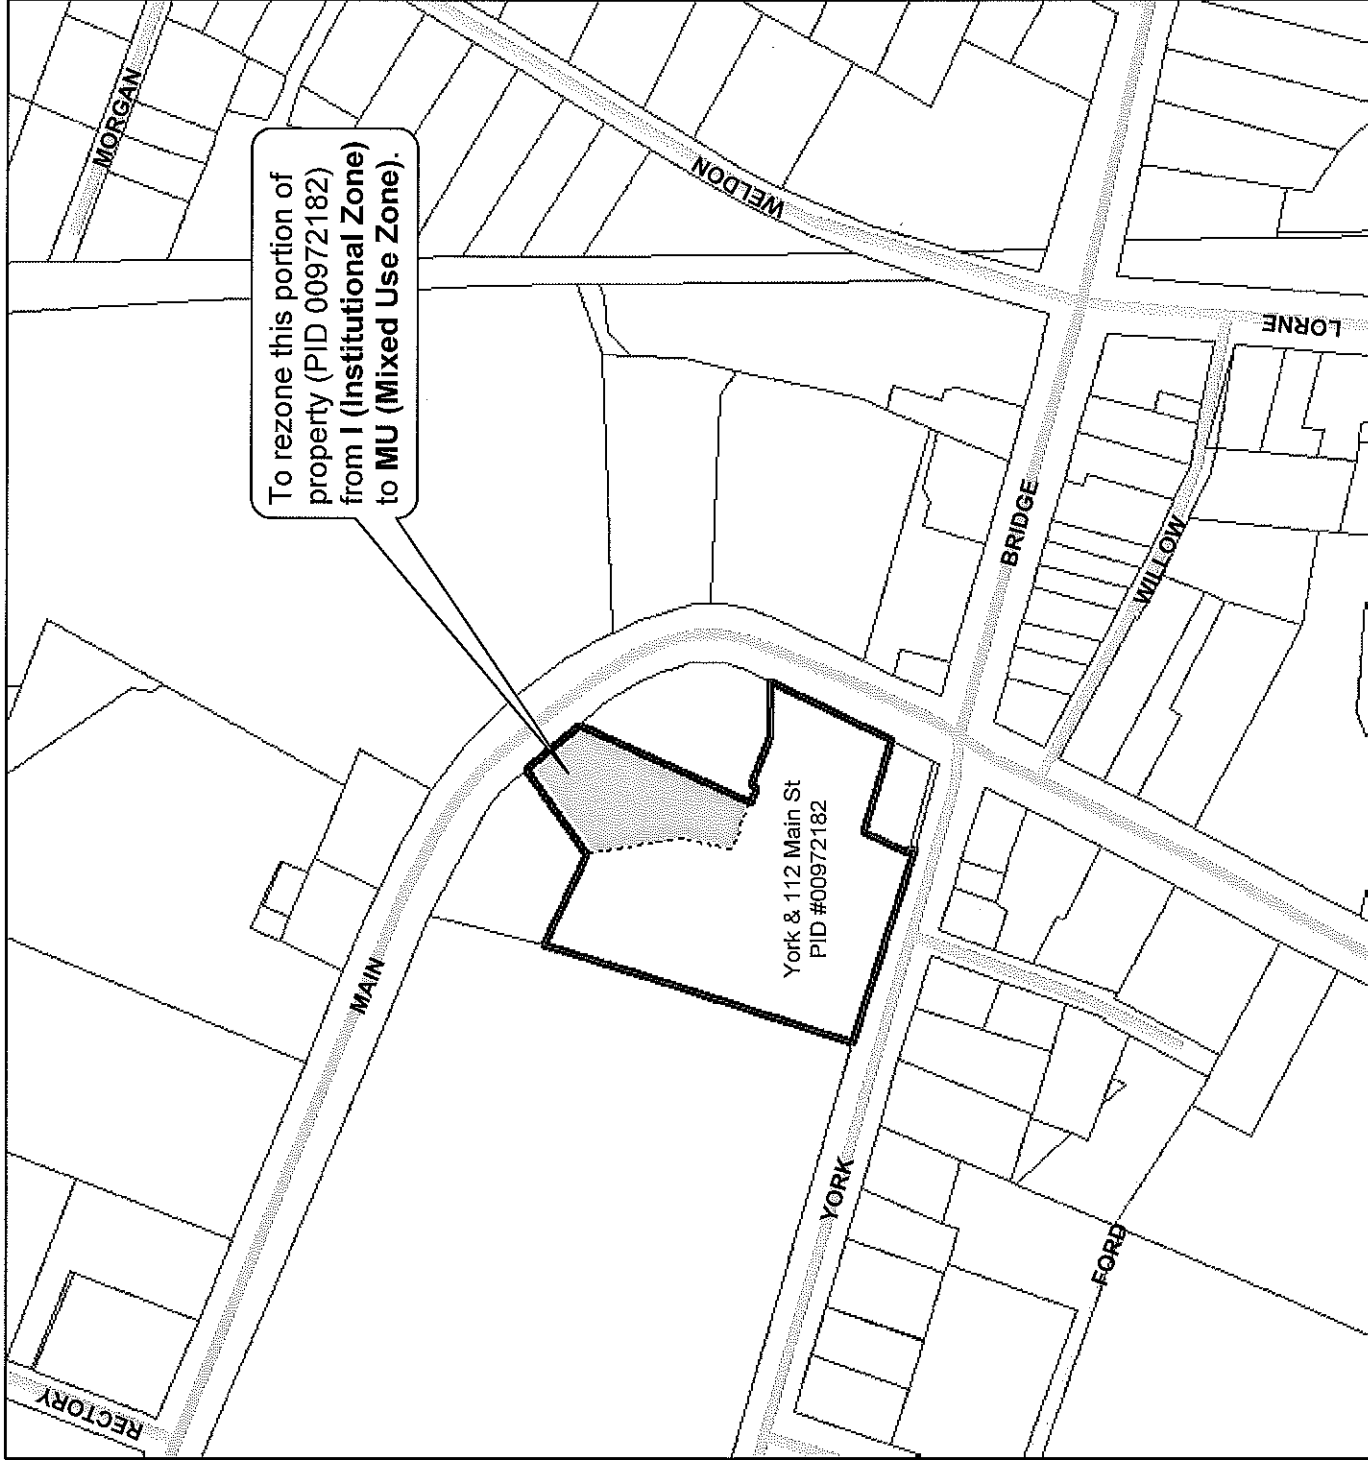

**Legend**

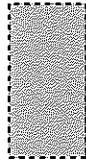

Mixed Use Zone

Scale 1:2,500

