

Bob Edgett Memorial Boxing Club Inc.
203 York Street, Sackville
PID# 00903302

BY-LAW NO. 244-G
A BY-LAW TO AMEND BY-LAW NO. 244
TOWN OF SACKVILLE ZONING BY-LAW

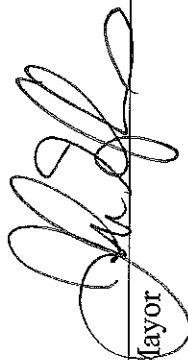
The Council of the Town of Sackville under the authority vested in it by Section 53 and in accordance with Section 59 of the *Community Planning Act*, SNB 2017, c.19 amends By-law No. 244, the Town of Sackville Zoning By-law and enacts as follows:

1. By-law No. 244, the Town of Sackville Zoning By-law, is amended by changing the zoning as shown on the Zoning Map Figure "1" of the Town of Sackville Zoning By-law for the property identified as PID 00903302 as shown on Schedule A attached hereto and forming part hereof, from Urban Residential 1 (R1) to Institutional (I).

Read a first time this 11th day of June, 2018.

Read a second time this 9th day of July, 2018.

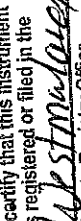
Read a third time and passed this 9th day of July, 2018.

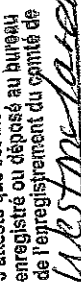


Mayor

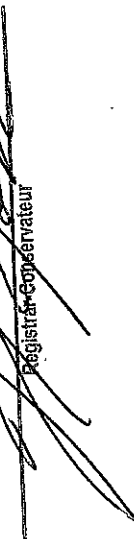



Clerk

I certify that this instrument
is registered or filed in the

County Registry Office,
New Brunswick

J'affeste que cet instrument est
enregistré ou déposé au Bureau
de l'enregistrement du comté de

Nouveau-Brunswick

2018-07-24 14:45:53 38216611
date/date heure/heure number/numero

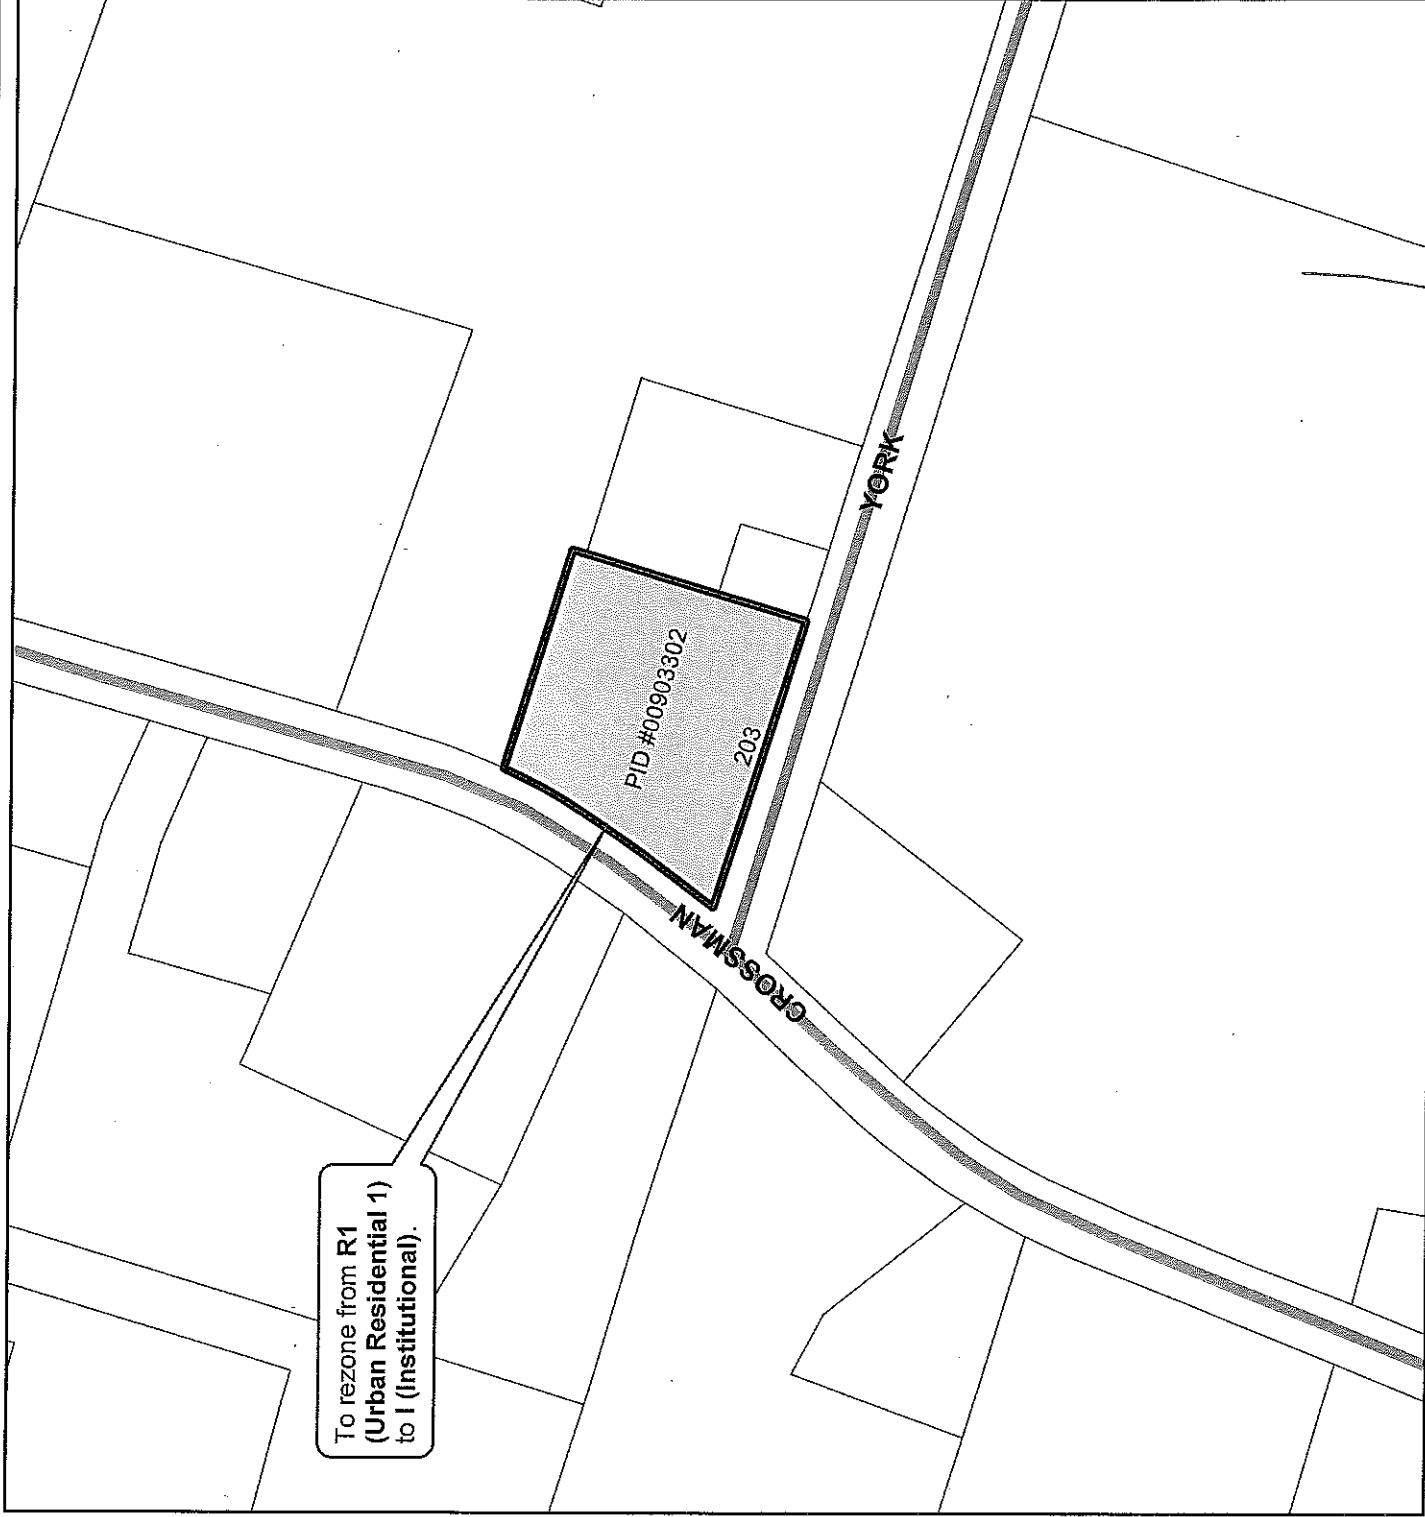


Registrar/Conservateur

Schedule A

Town of Sackville
ZONING MAP

Date: May 16, 2018



Legend / Légende



Scale 1:2,500



